


411492

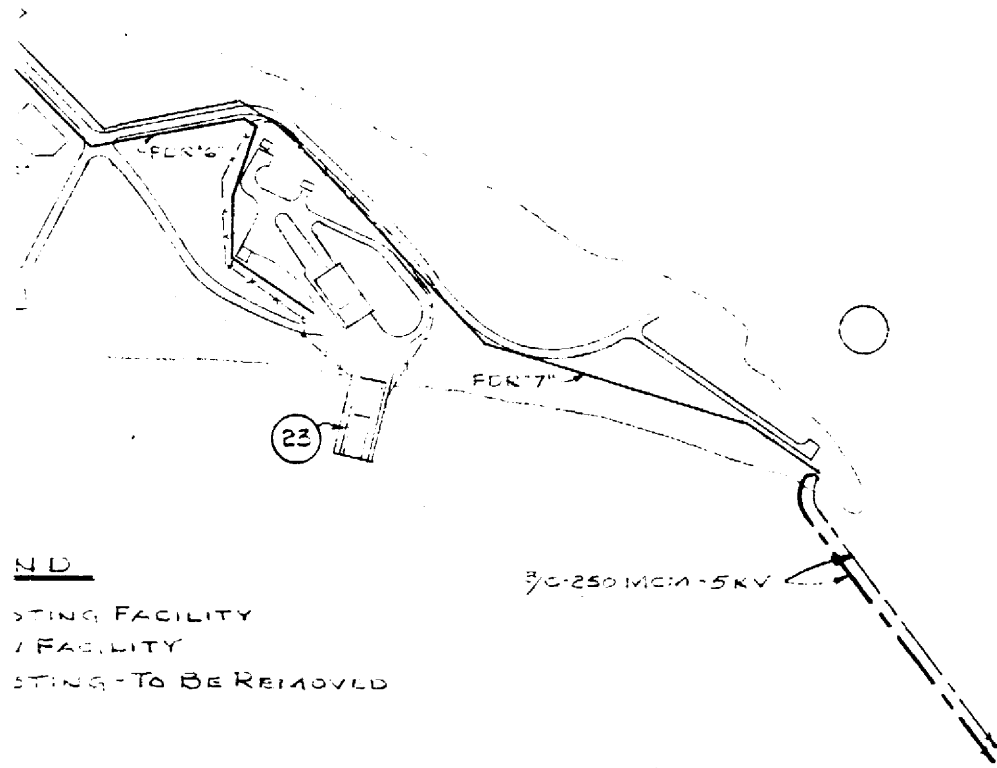

ND
 STING FACILITY
 / FACILITY
 STING - TO BE REMOVED


BEST COPY AVAILABLE

SUB. CABLES TO FRED

ITEM No	BUILDING	EST. DEMAND LOAD KW
1	BARRACKS - 3-36 MAN	21
2	BARRACKS - 6-100 MAN	60
4a	REC. FACILITIES - GYM	1.5
4b	REC. FACILITIES - DAY ROOM	6
4c	REC. FACILITIES - HOBBY SHOP	6
5	HOSPITAL ADDITION	3
6	CHAPEL	6
7	GUARD OFFICE & QUARTERS	2
8a	CONSTRUCTION - OFFICE & SHOP	11
8b	SAWMILL	20
9	MACHINE & REPAIR SHOP	200
11	MACHINE REPAIR SHOP	6
12b	PAINT SHOP	12
12d	PAINT STORAGE	7
13	WAREHOUSE	75
22	DEEP WATER PIER	30
23	LSU HAUL OUT FACILITIES	65
24	CMR SALT WATER INTAKE	17
27	MACHINE INJECTOR SHOP	5
28	CAMP ISSUS STOCK ROOM	8
29	ELECTRICAL STORAGE	16
30	DIAL TELEPHONE SYSTEM	5

APPENDIX - IV
 PROPOSED POWER ADDITIONS
 FOR FY 1955 - SITE ELMER

HOLMES & NARVER INCORPORATED ENGINEERS-CONSTRUCTORS 828 S. FIGUEROA ST., LOS ANGELES 17, CALIF.			
DRAWN BY REJ	CHECKED BY RT	DATE	SHEET NO. SK
JOB NO. 884	APPROVED:		354

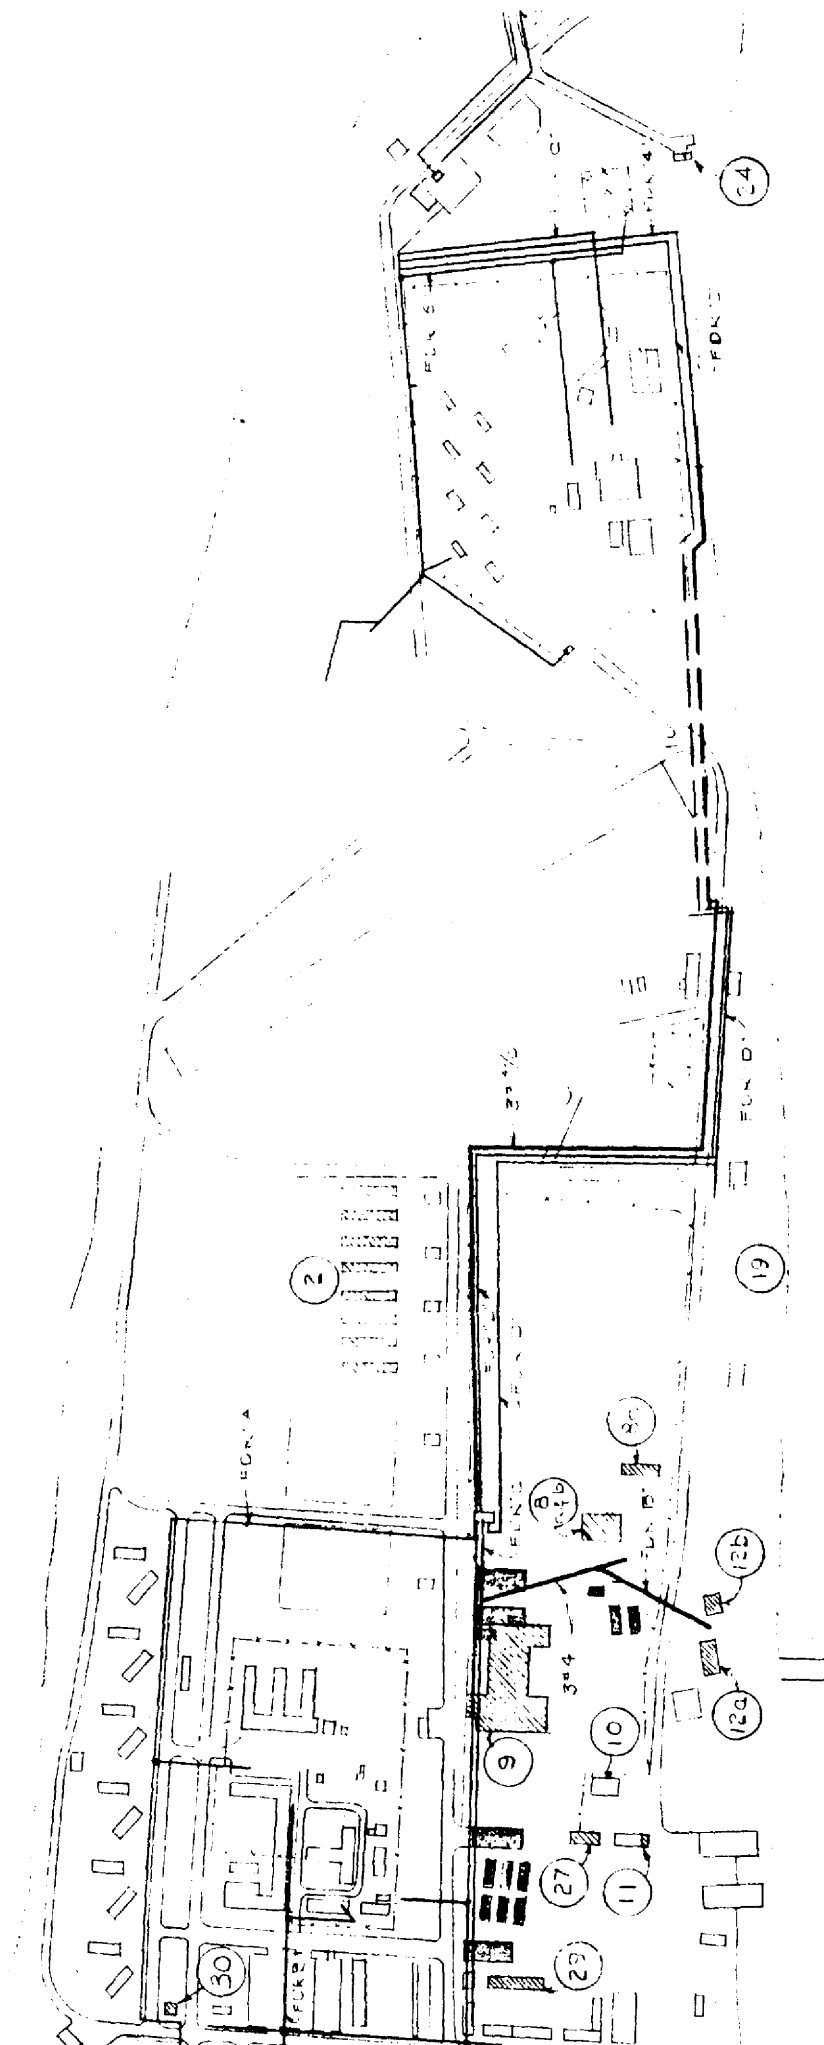

SYMBOLS

- ===== OVERHEAD DISTRIBUTION-OPEN WIRE
- UNDERGROUND DISTRIBUTION


NEW RECOMMENDED CONSTRUCTION

- ===== OVERHEAD DISTRIBUTION-OPEN WIRE
- UNDERGROUND DISTRIBUTION
- ===== SUBMERGIBLE CABLE

LEGEND

- [Pattern] EXISTING FAC
- [Pattern] NEW FACILIT
- [Pattern] EXISTING TO

ELMER
 SCALE: 1" = 300'

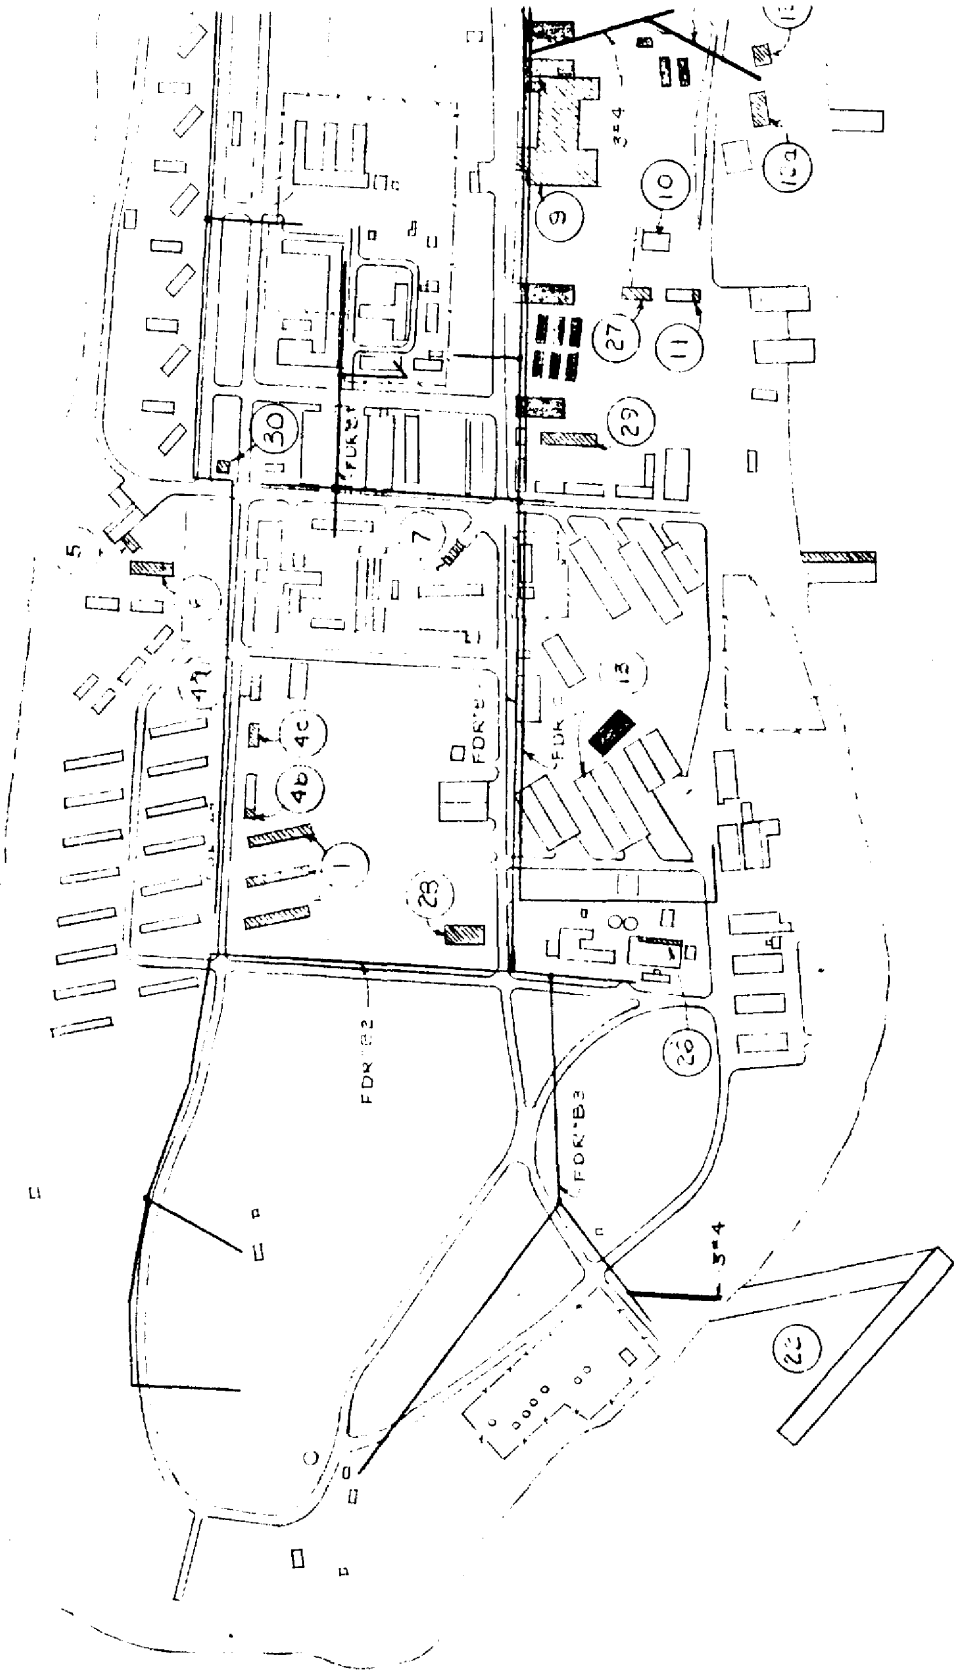

ELMER
SCALE: 1" = 300'