

12

National Archives
Pacific Southwest Region

Record Group (Title & No.)

RG 326 ATOMIC ENERGY COMMISSION

Agency or Division

HOMES & NARVER, INC.

Series


J/S ENGINEERING CORRESPONDENCE AND REPORTS

Folder Title *Bikini Atoll MI*

1957 Adjustment 1953-55 Horizontal Control 1-19.

Box No.

199679 (#1089) A16429 326-65AG170

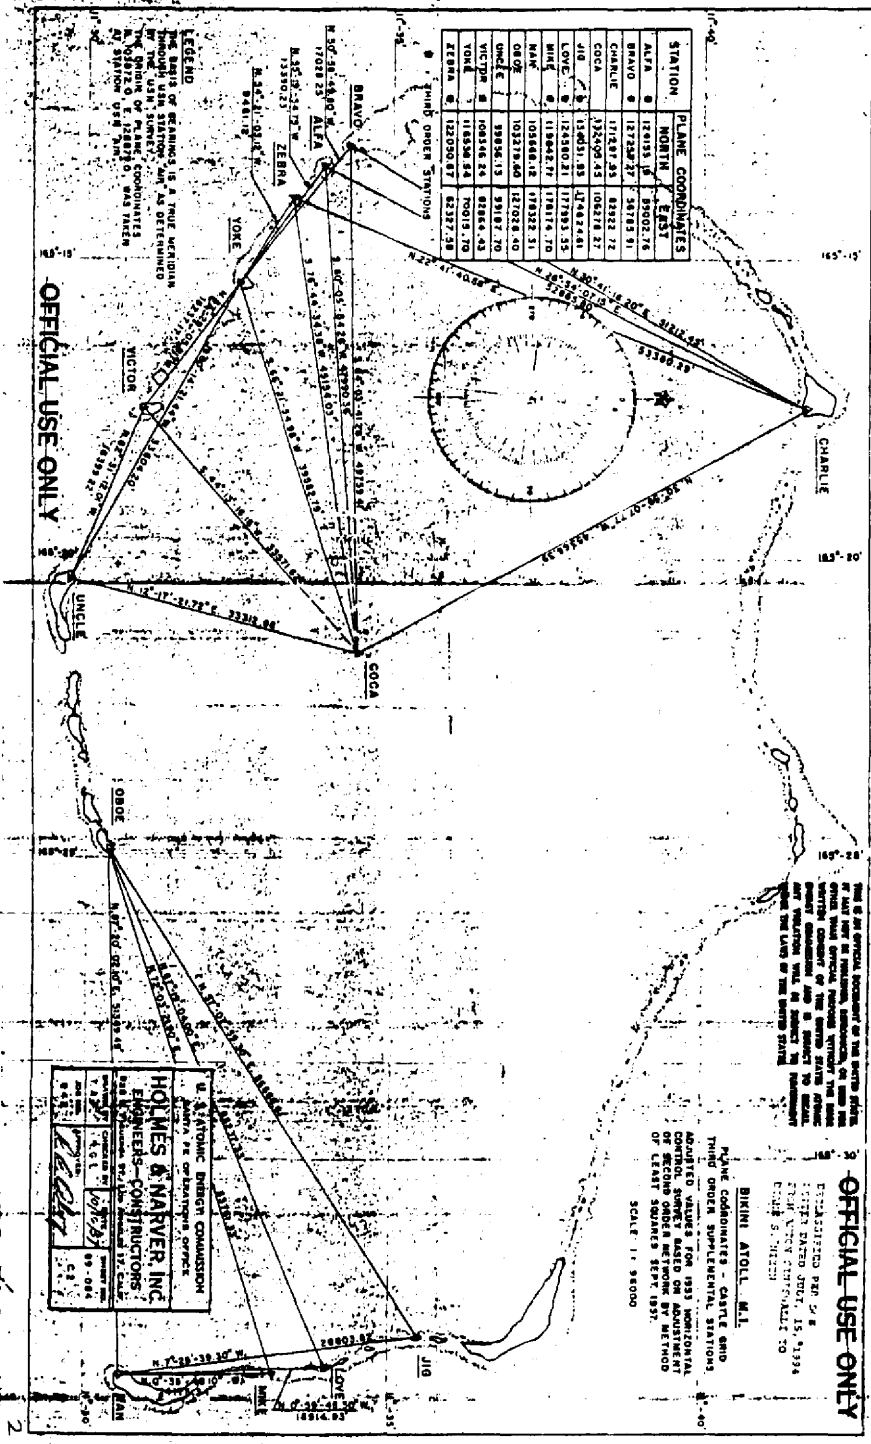

STATION	PLANE COORDINATES	
	NORTH	EAST

OFFICIAL USE ONLY

OFFICIAL USE ONLY



PLANE COORDINATES - CASTLE BRID
 THIRD ORDER SUPPLEMENTAL STATIONS
 ADJUSTED VALUES FOR 1953 HORIZONTAL CONTROL, SIGNED BASED ON ADJUSTMENT OF LEAST SQUARES METHOD
 BIKINI ATOLL, M.I.

U. S. ATOMIC ENERGY COMMISSION
 ENGINEERS-CONSTRUCTORS
 HOLMES & NARVER, INC.

