


~~SECURITY INFORMATION - RESTRICTED~~

4018757

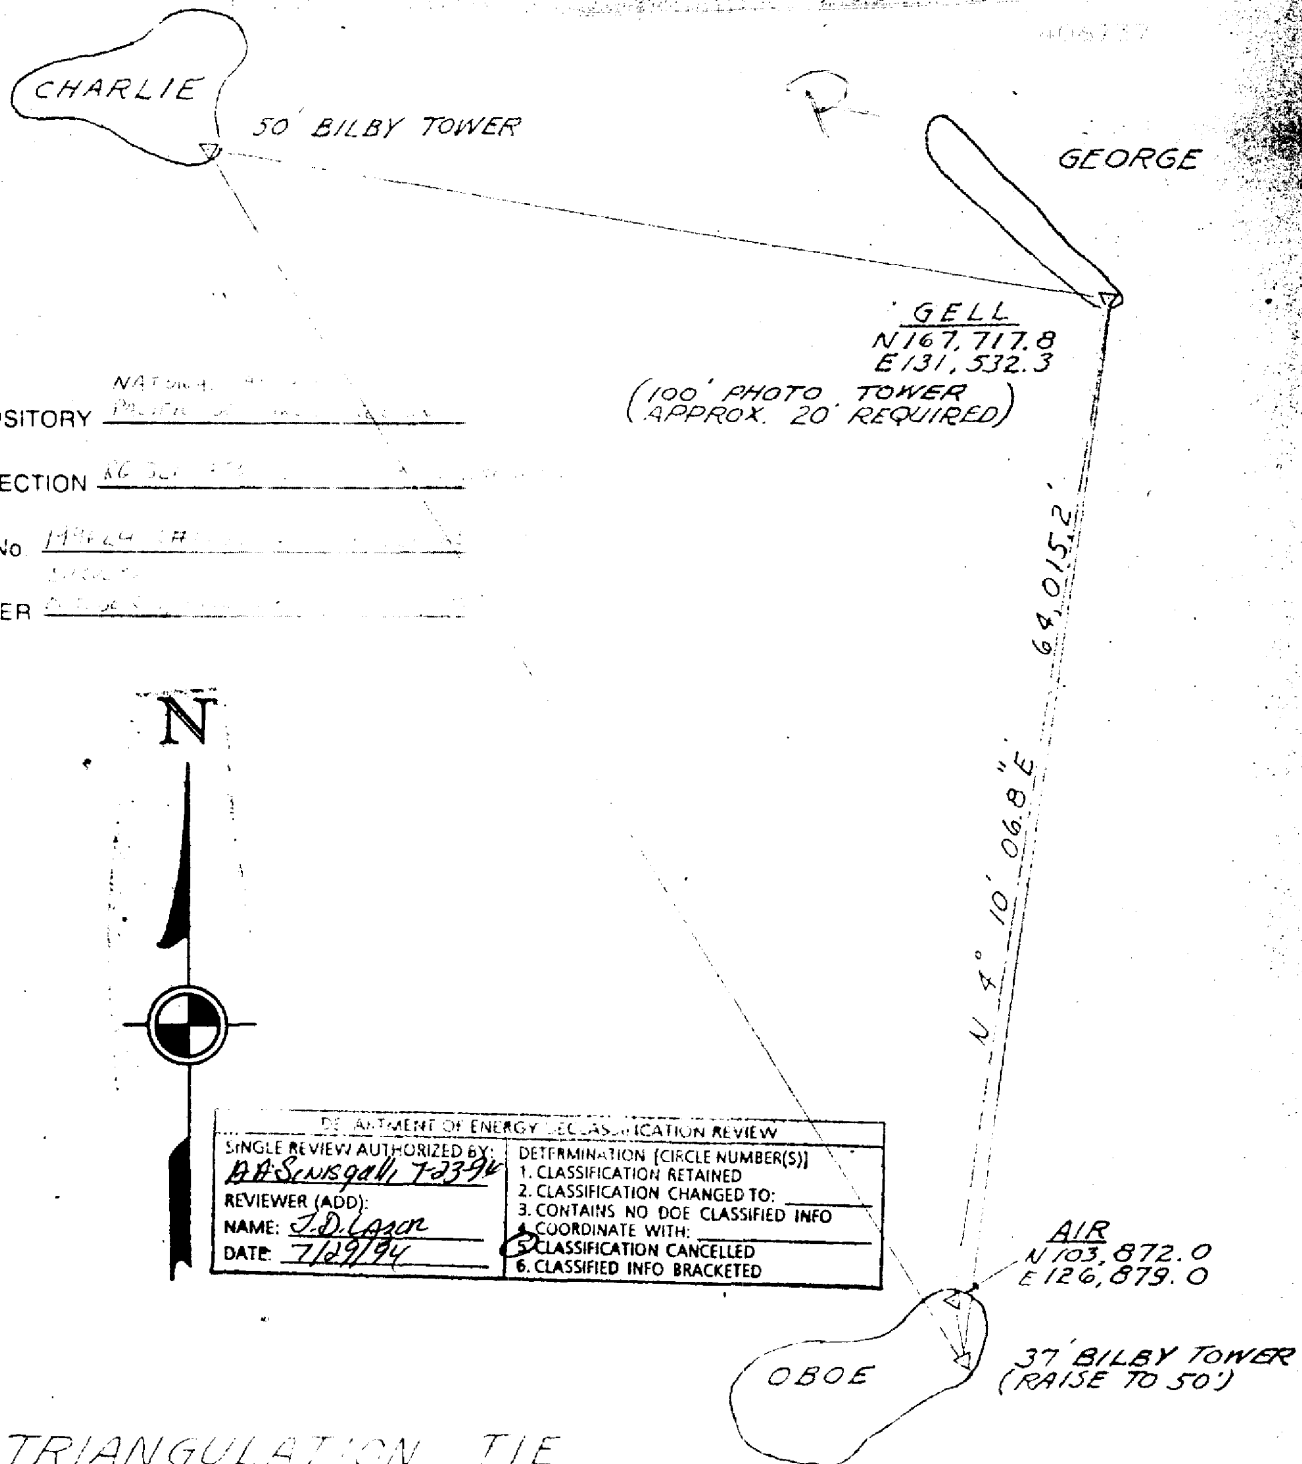

REPOSITORY NATIONAL ARCHIVES  
 COLLECTION AG 301 173  
 BOX No 14924 1H  
 FOLDER 100' PHOTO TOWER



DEPARTMENT OF ENERGY - CLASSIFICATION REVIEW	
SINGLE REVIEW AUTHORIZED BY: <u>BA Singson 72394</u>	DETERMINATION (CIRCLE NUMBER(S))
REVIEWER (ADD): <u>J.D. Lazer</u>	1. CLASSIFICATION RETAINED
NAME: <u>J.D. Lazer</u>	2. CLASSIFICATION CHANGED TO:
DATE: <u>7/29/94</u>	3. CONTAINS NO DOE CLASSIFIED INFO
	4. COORDINATE WITH:
	5. CLASSIFICATION CANCELLED
	6. CLASSIFIED INFO BRACKETED

TRIANGULATION TIE TO CHARLIE

FROM EXISTING U.S.N. SURVEY STATIONS AIR AND GELL.

~~SECURITY INFORMATION RESTRICTED~~

"THIS MATERIAL CONTAINS INFORMATION AFFECTING THE NATIONAL DEFENSE OF THE UNITED STATES WITHIN THE MEANING OF THE ESPIONAGE LAWS. TITLE 18, U.S.C., SECS. 793 AND 794, THE TRANSMISSION OR REVELATION OF WHICH IN ANY MANNER TO AN UNAUTHORIZED PERSON IS PROHIBITED BY LAW."

U. S. ATOMIC ENERGY COMMISSION  
SANTA FE OPERATIONS OFFICE

**HOLMES & NARVER**  
INCORPORATED  
ENGINEERS-CONSTRUCTORS  
828 S. FIGUEROA ST., LOS ANGELES 17, CALIF.

DRAWN BY N. L. C	CHECKED BY DN	DATE 3-19-53	SHEET NO. 5K 701
JOB NO. 884	APPROVED:		